


Exhibit A - Ordinance 35-16

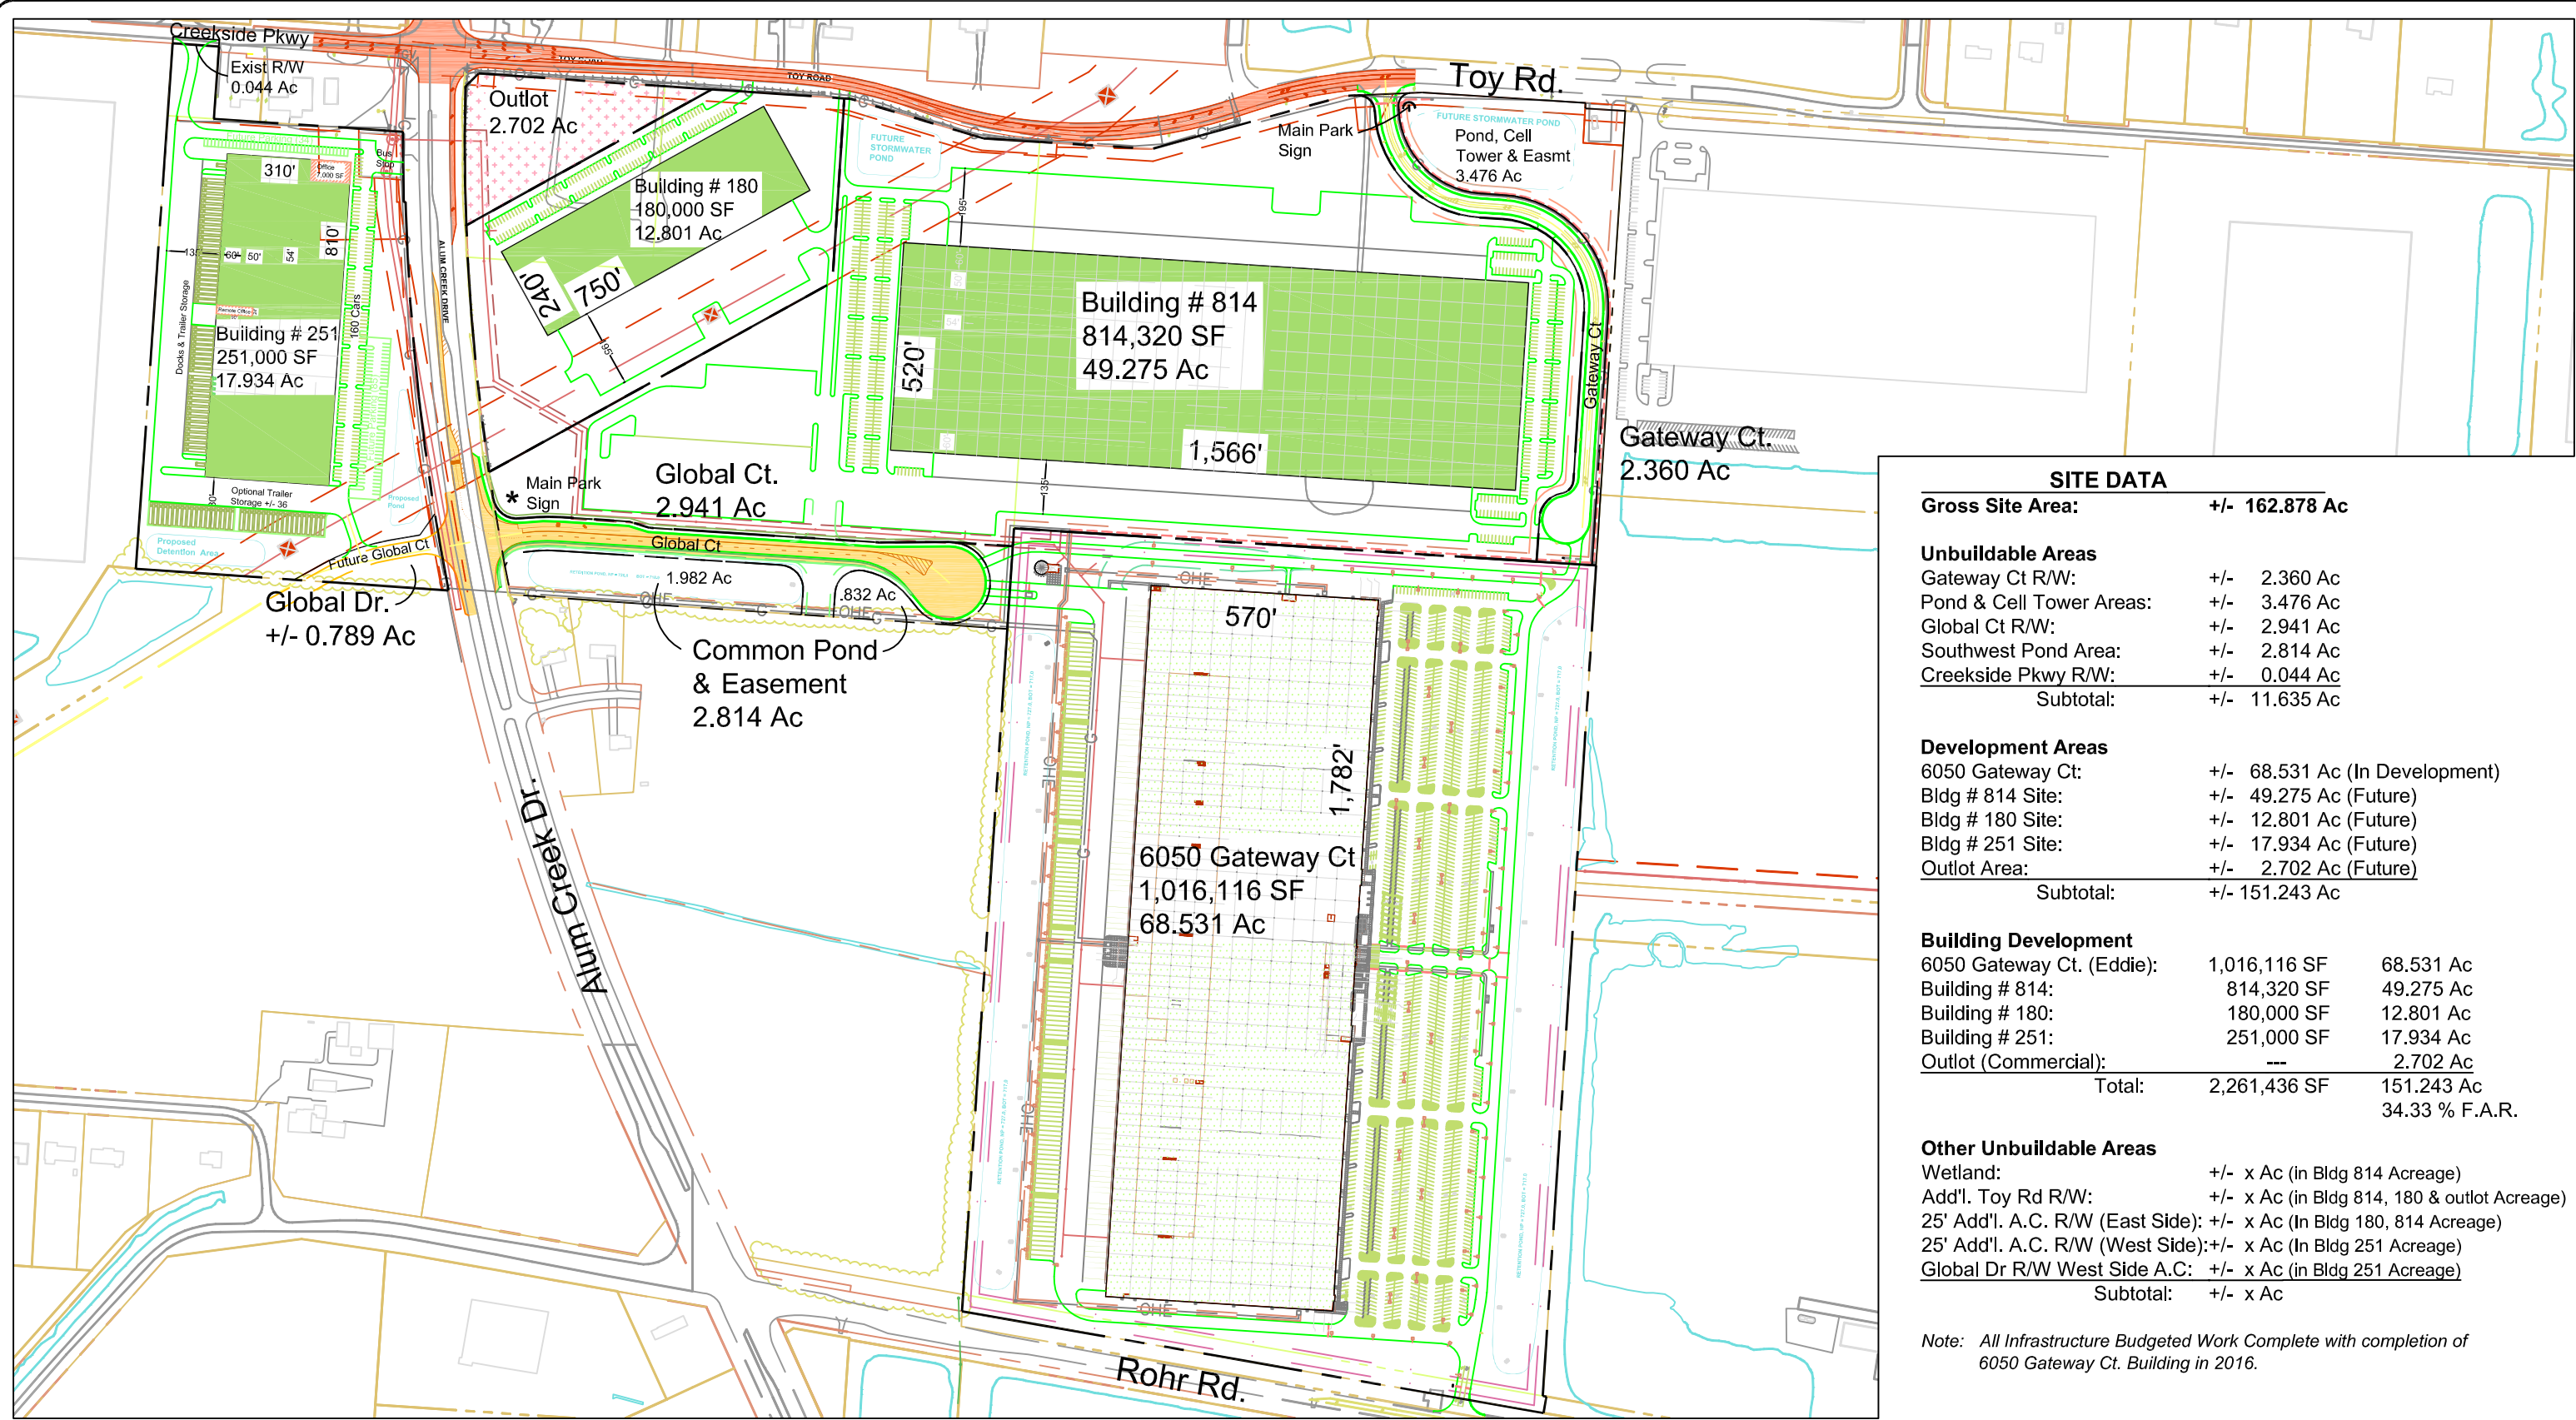

Scale: 1" = 400'
Date: 3/29/16



Gateway Campus Master Plan
Rickenbacker Global Logistics Park

Alum Creek Dr., Global Ct, Gateway Ct.
Obetz, Ohio 43207

